


**Proposed Section X-X**  
Scale 1:100

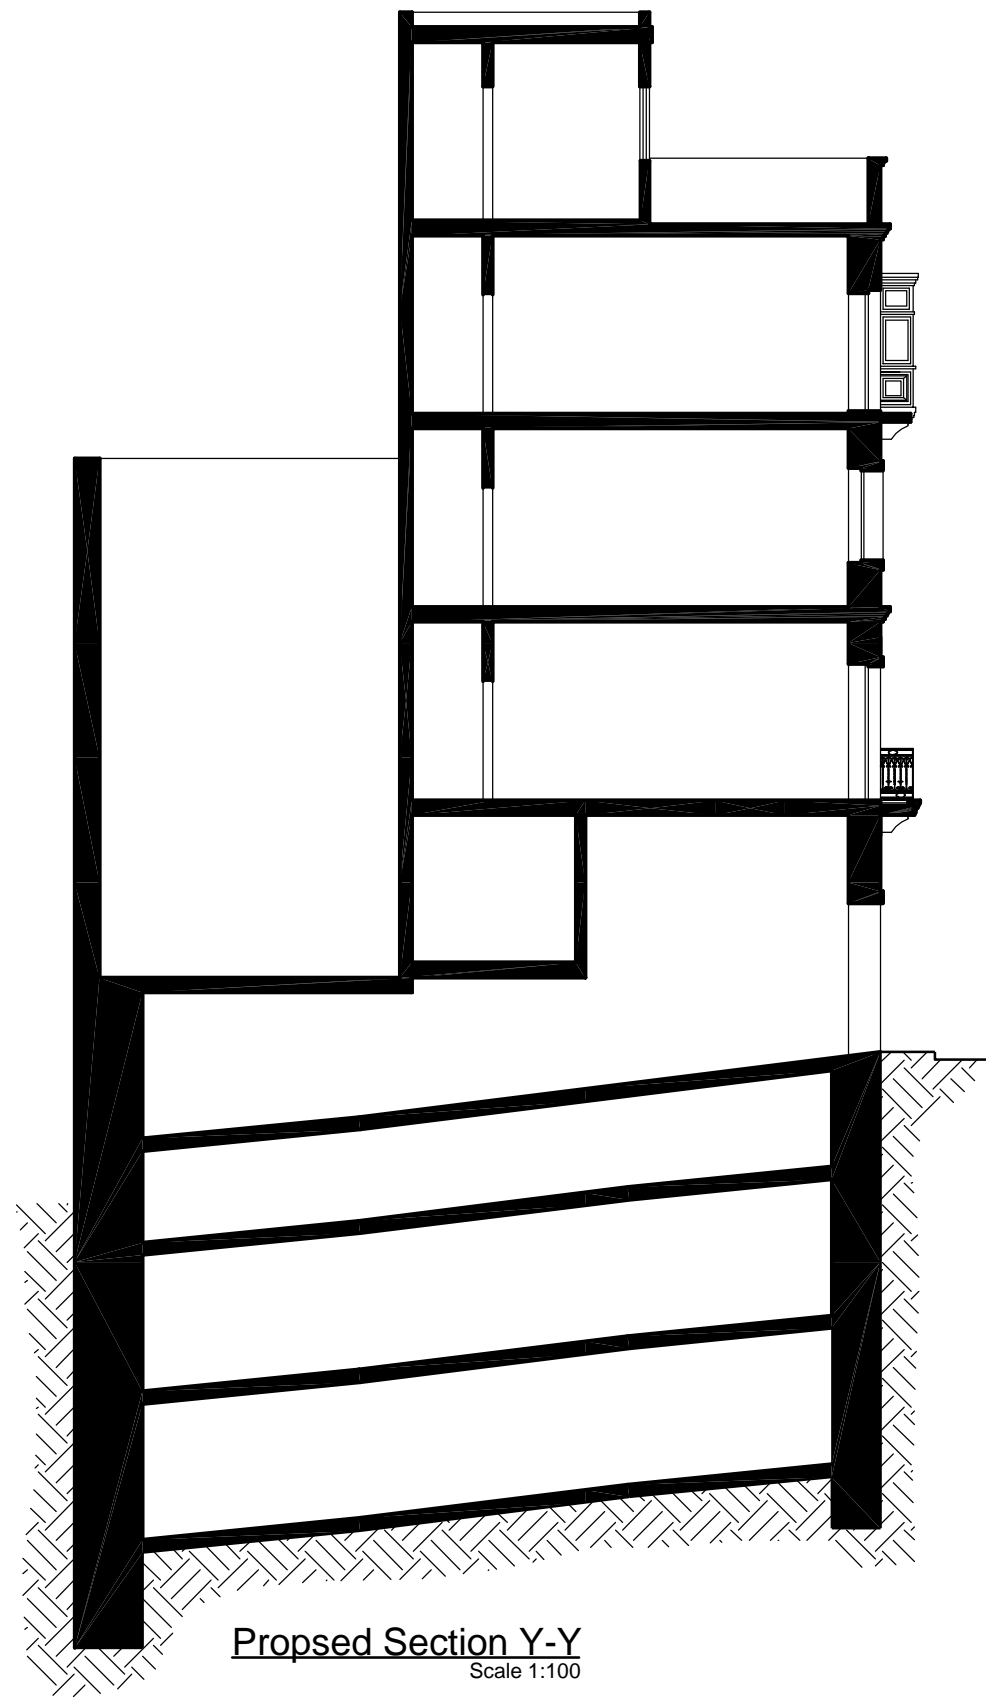

**Proposed Section Y-Y**  
Scale 1:100